

sketch plan


DWELLDESIGNS
 architectural design | engineering solutions | draughting studio
 1000/111, SHIP HALL, THESSAL HARBOUR TOWN
 THESSALIA, KYNSHA 6870
 ROOSTER SUITE 20, PRIVATE
 BAG 931, KYNSHA 6870

■ GEARY@dwelldesigns.co.za 044 382 2272
■ GEARY 082 858 0250 044 382 2272
■ STUART 072 117 4971 stuart@dwelldesigns.co.za

NOTES


1. THE DRAWING IS THE PROPERTY OF DWELLDESIGNS AND IS NOT TO BE REPRODUCED OR TRANSMITTED IN ANY FORM OR BY ANY MEANS, ELECTRONIC OR MECHANICAL, INCLUDING PHOTOCOPYING, RECORDING, OR BY ANY INFORMATION STORAGE AND RETRIEVAL SYSTEM.
2. ALL RIGHTS ARE RESERVED AND WILL REMAIN THE PROPERTY OF DWELLDESIGNS.
3. THIS DRAWING IS THE PROPERTY OF DWELLDESIGNS AND IS NOT TO BE REPRODUCED OR TRANSMITTED IN ANY FORM OR BY ANY MEANS, ELECTRONIC OR MECHANICAL, INCLUDING PHOTOCOPYING, RECORDING, OR BY ANY INFORMATION STORAGE AND RETRIEVAL SYSTEM.
4. THE DRAWING IS THE PROPERTY OF DWELLDESIGNS AND IS NOT TO BE REPRODUCED OR TRANSMITTED IN ANY FORM OR BY ANY MEANS, ELECTRONIC OR MECHANICAL, INCLUDING PHOTOCOPYING, RECORDING, OR BY ANY INFORMATION STORAGE AND RETRIEVAL SYSTEM.
DRAWN	GM
CHECKED BY	GM
DATE	20.06.07
PROJECT	PROPOSED NEW RESIDENCE ON ERF 13002, HIGHLANDS ESTATE, HUNTERS HOME, KYNSHA
DRAWING NO.	07-09-C03
REV	0

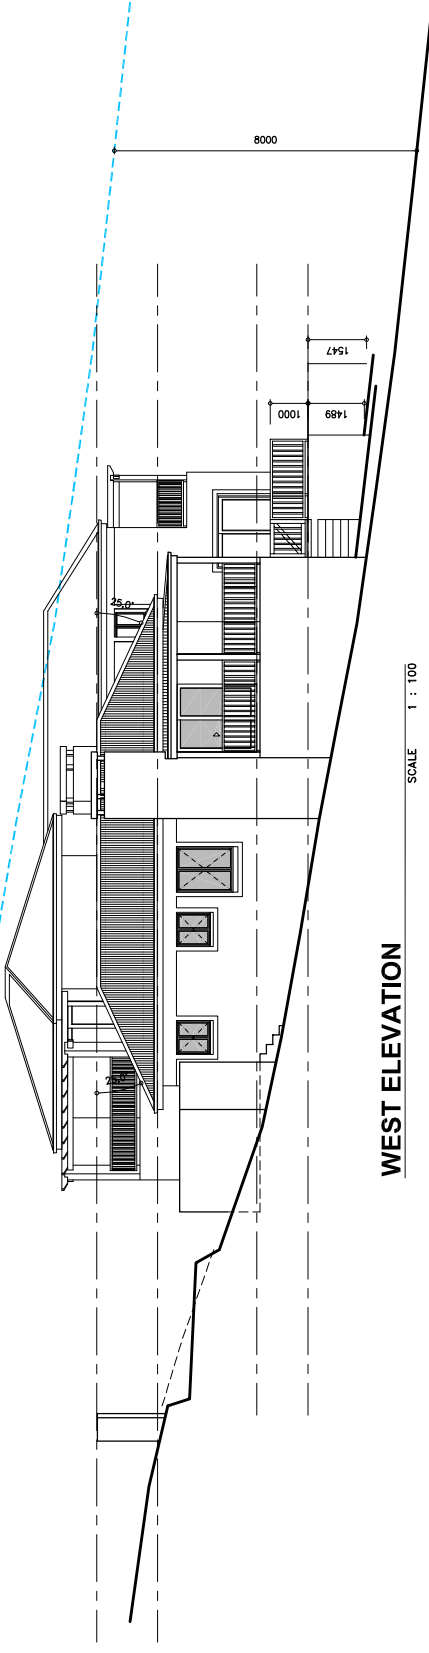


WEST ELEVATION

SCALE 1 : 100

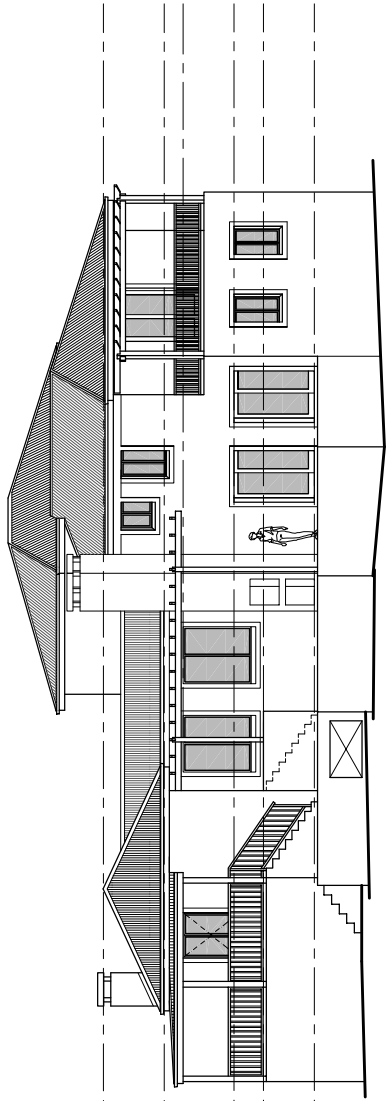

SOUTH ELEVATION

SCALE 1 : 100

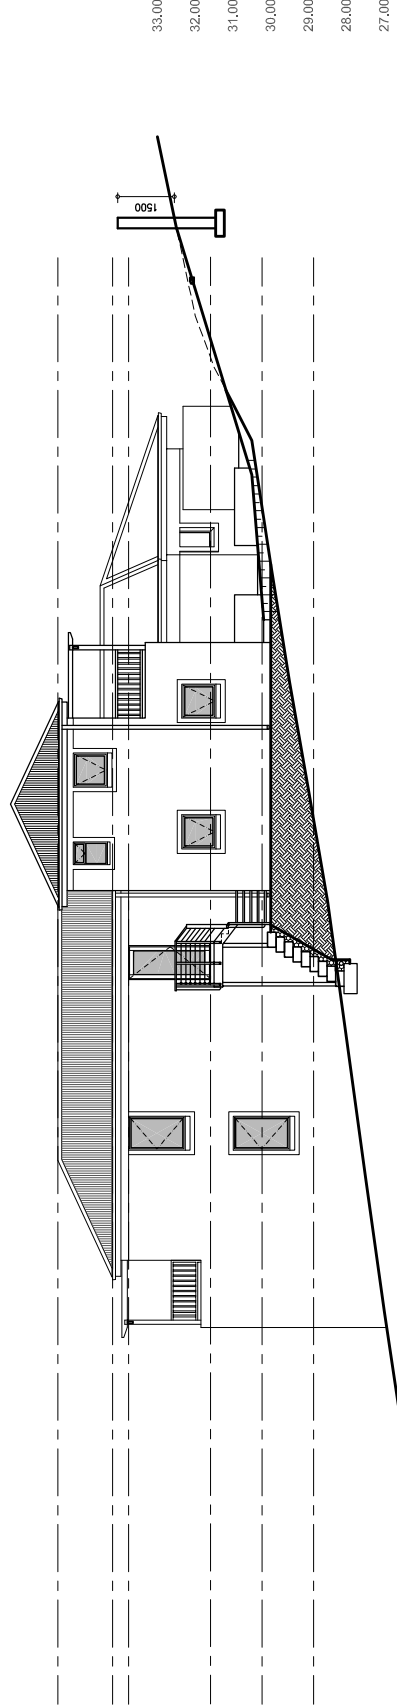

NORTH EAST ELEVATION

SCALE 1 : 100

26.00
27.00
28.00
29.00
30.00
31.00
32.00
33.00