


sketch plan

DWELLDESIGNS
 architectural design | engineering solutions | draughting studio
 UPPER LEVEL, SHARPS HILL, THESSEN HARBOUR TOWN
 POSTNET SUITE 20, PRIVATE
 BAG 301, KINGSNA, 6370
 GEARY 082 858 0250 | STUART 072 117 4971
 geary@dwell.co.za | stuart@dwell.co.za
 044 382 2272


NOTES
 1. THIS DRAWING IS THE PROPERTY OF DWELLDESIGNS AND IS NOT TO BE REPRODUCED OR COPIED IN ANY MANNER WITHOUT THE WRITTEN PERMISSION OF DWELLDESIGNS.
 2. ALL DIMENSIONS ARE TO FACE UNLESS OTHERWISE STATED.
 3. THE CLIENT ACCEPTS THE RESPONSIBILITY FOR THE ACCURACY OF THE INFORMATION PROVIDED TO DWELLDESIGNS.
 4. ALL MATERIALS TO BE USED SHALL BE APPROVED BY DWELLDESIGNS.
 5. THE CLIENT SHALL BE RESPONSIBLE FOR OBTAINING ALL NECESSARY PERMITS AND APPROVALS FROM THE APPLICABLE AUTHORITIES.
 6. THIS DRAWING IS VALID FOR 12 MONTHS FROM THE DATE OF ISSUE.

DATE	20.06.07
PROJECT	PROPOSED NEW RESIDENCE ON ERF 13902, HIGHLANDS ESTATE, HUNTERS HOME, KINGSNA
DRAWN	GM
CHD BY	GM
DRAWING NO.	07-09-C04
REV	0

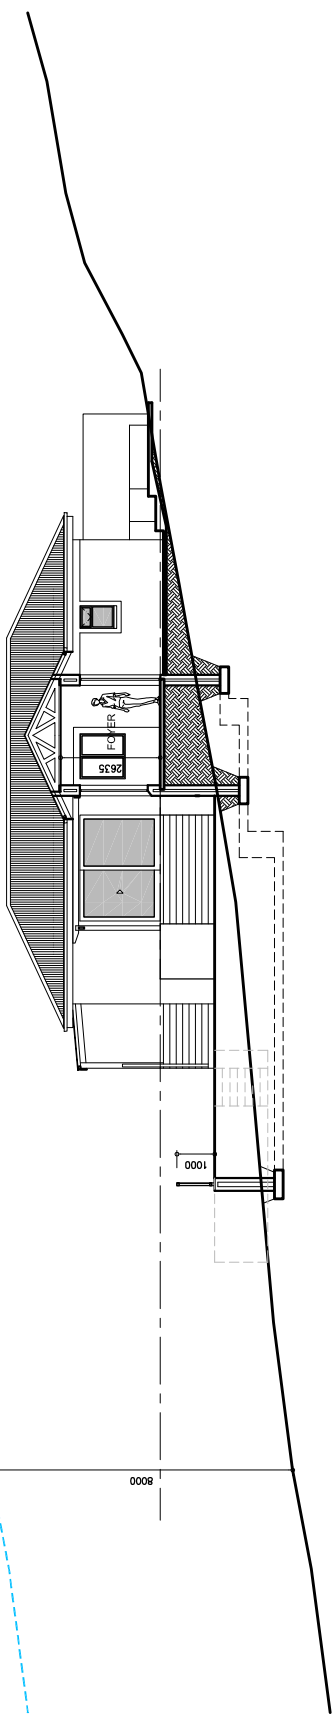

SECTION A - A

SCALE 1 : 100

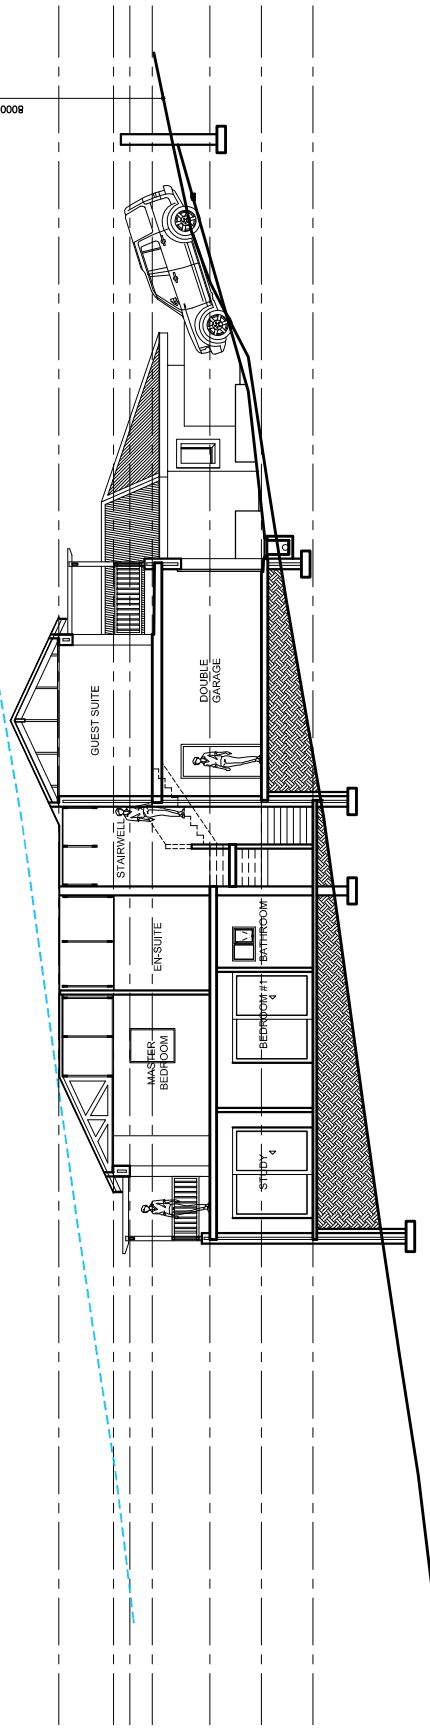

SECTION B - B

SCALE 1 : 100